
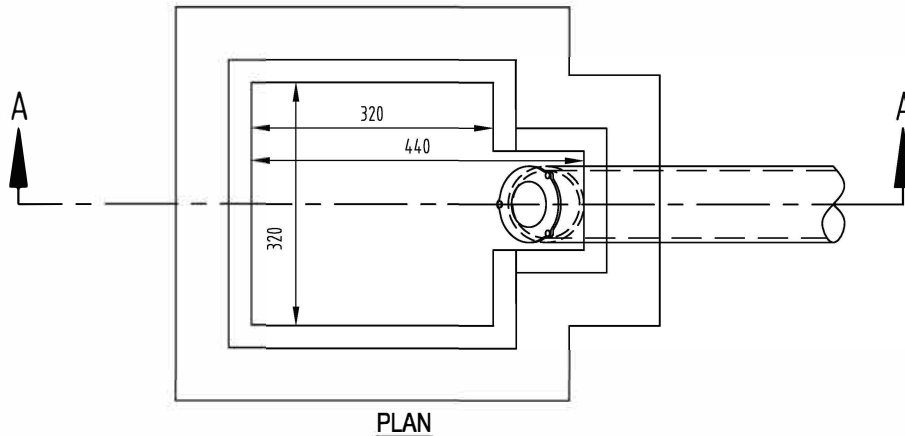
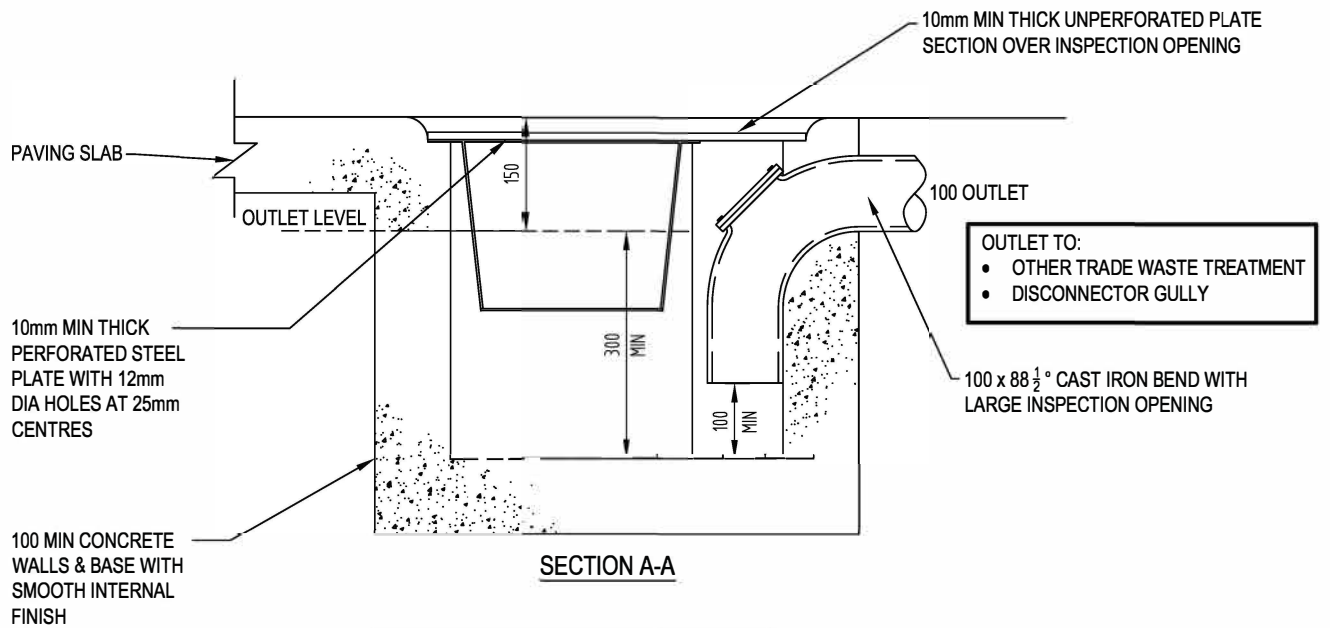



PROJECT NUMBER:	MELWAY REFERENCE:	AUTHORISED:	AUTHORISED TO PROCEED:	REV.	DESCRIPTION	DATE	APP'D
DESIGNED: C.GRIERSON				0	ISSUED AS STANDARD DRAWING	13.10.09	
DATE: 29-05-09							
CHECKED:							
DATE:		DATE: / /	DATE: / /				

SILT PIT



PIT DETAILS

(BUCKET AND GRATING REMOVED)

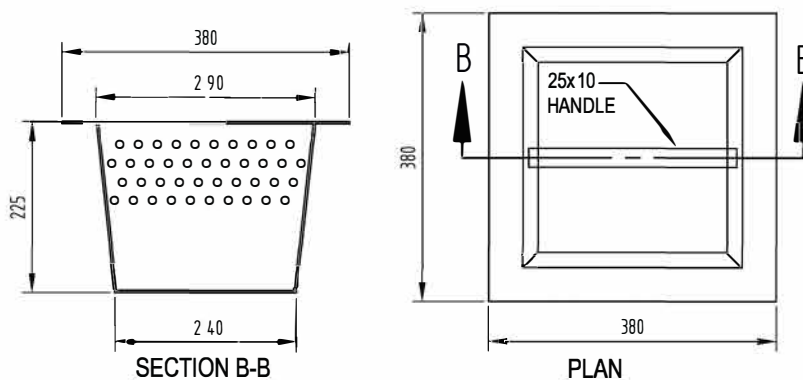

BUCKET SPECIFICATION

BUCKET TO BE CONSTRUCTED OF 3mm MIN. THICK MILD STEEL PLATE WITH 4 ROWS OF 10mm DIA. HOLES AT 25mm CENTRES. THE BUCKET TO BE GALVANIZED AFTER FABRICATION

NOTE:

- SIZES SHOWN ARE MINIMUM PERMISSIBLE DIMENSIONS
- PIT TO BE CONNECTED AS SPECIFIED BY CITY WEST WATER
- ALL DIMENSIONS ARE IN MILLIMETRES.

THIS DRAWING SUPERSEDES TRADE WASTE DRG. No. 2A



TRADE WASTE
STANDARD DRAWING
SILT PIT

SCALE: N.T.S. @ A4

SHEET: 1 OF 1

DRAWING No.:

TW-STD-001

0