


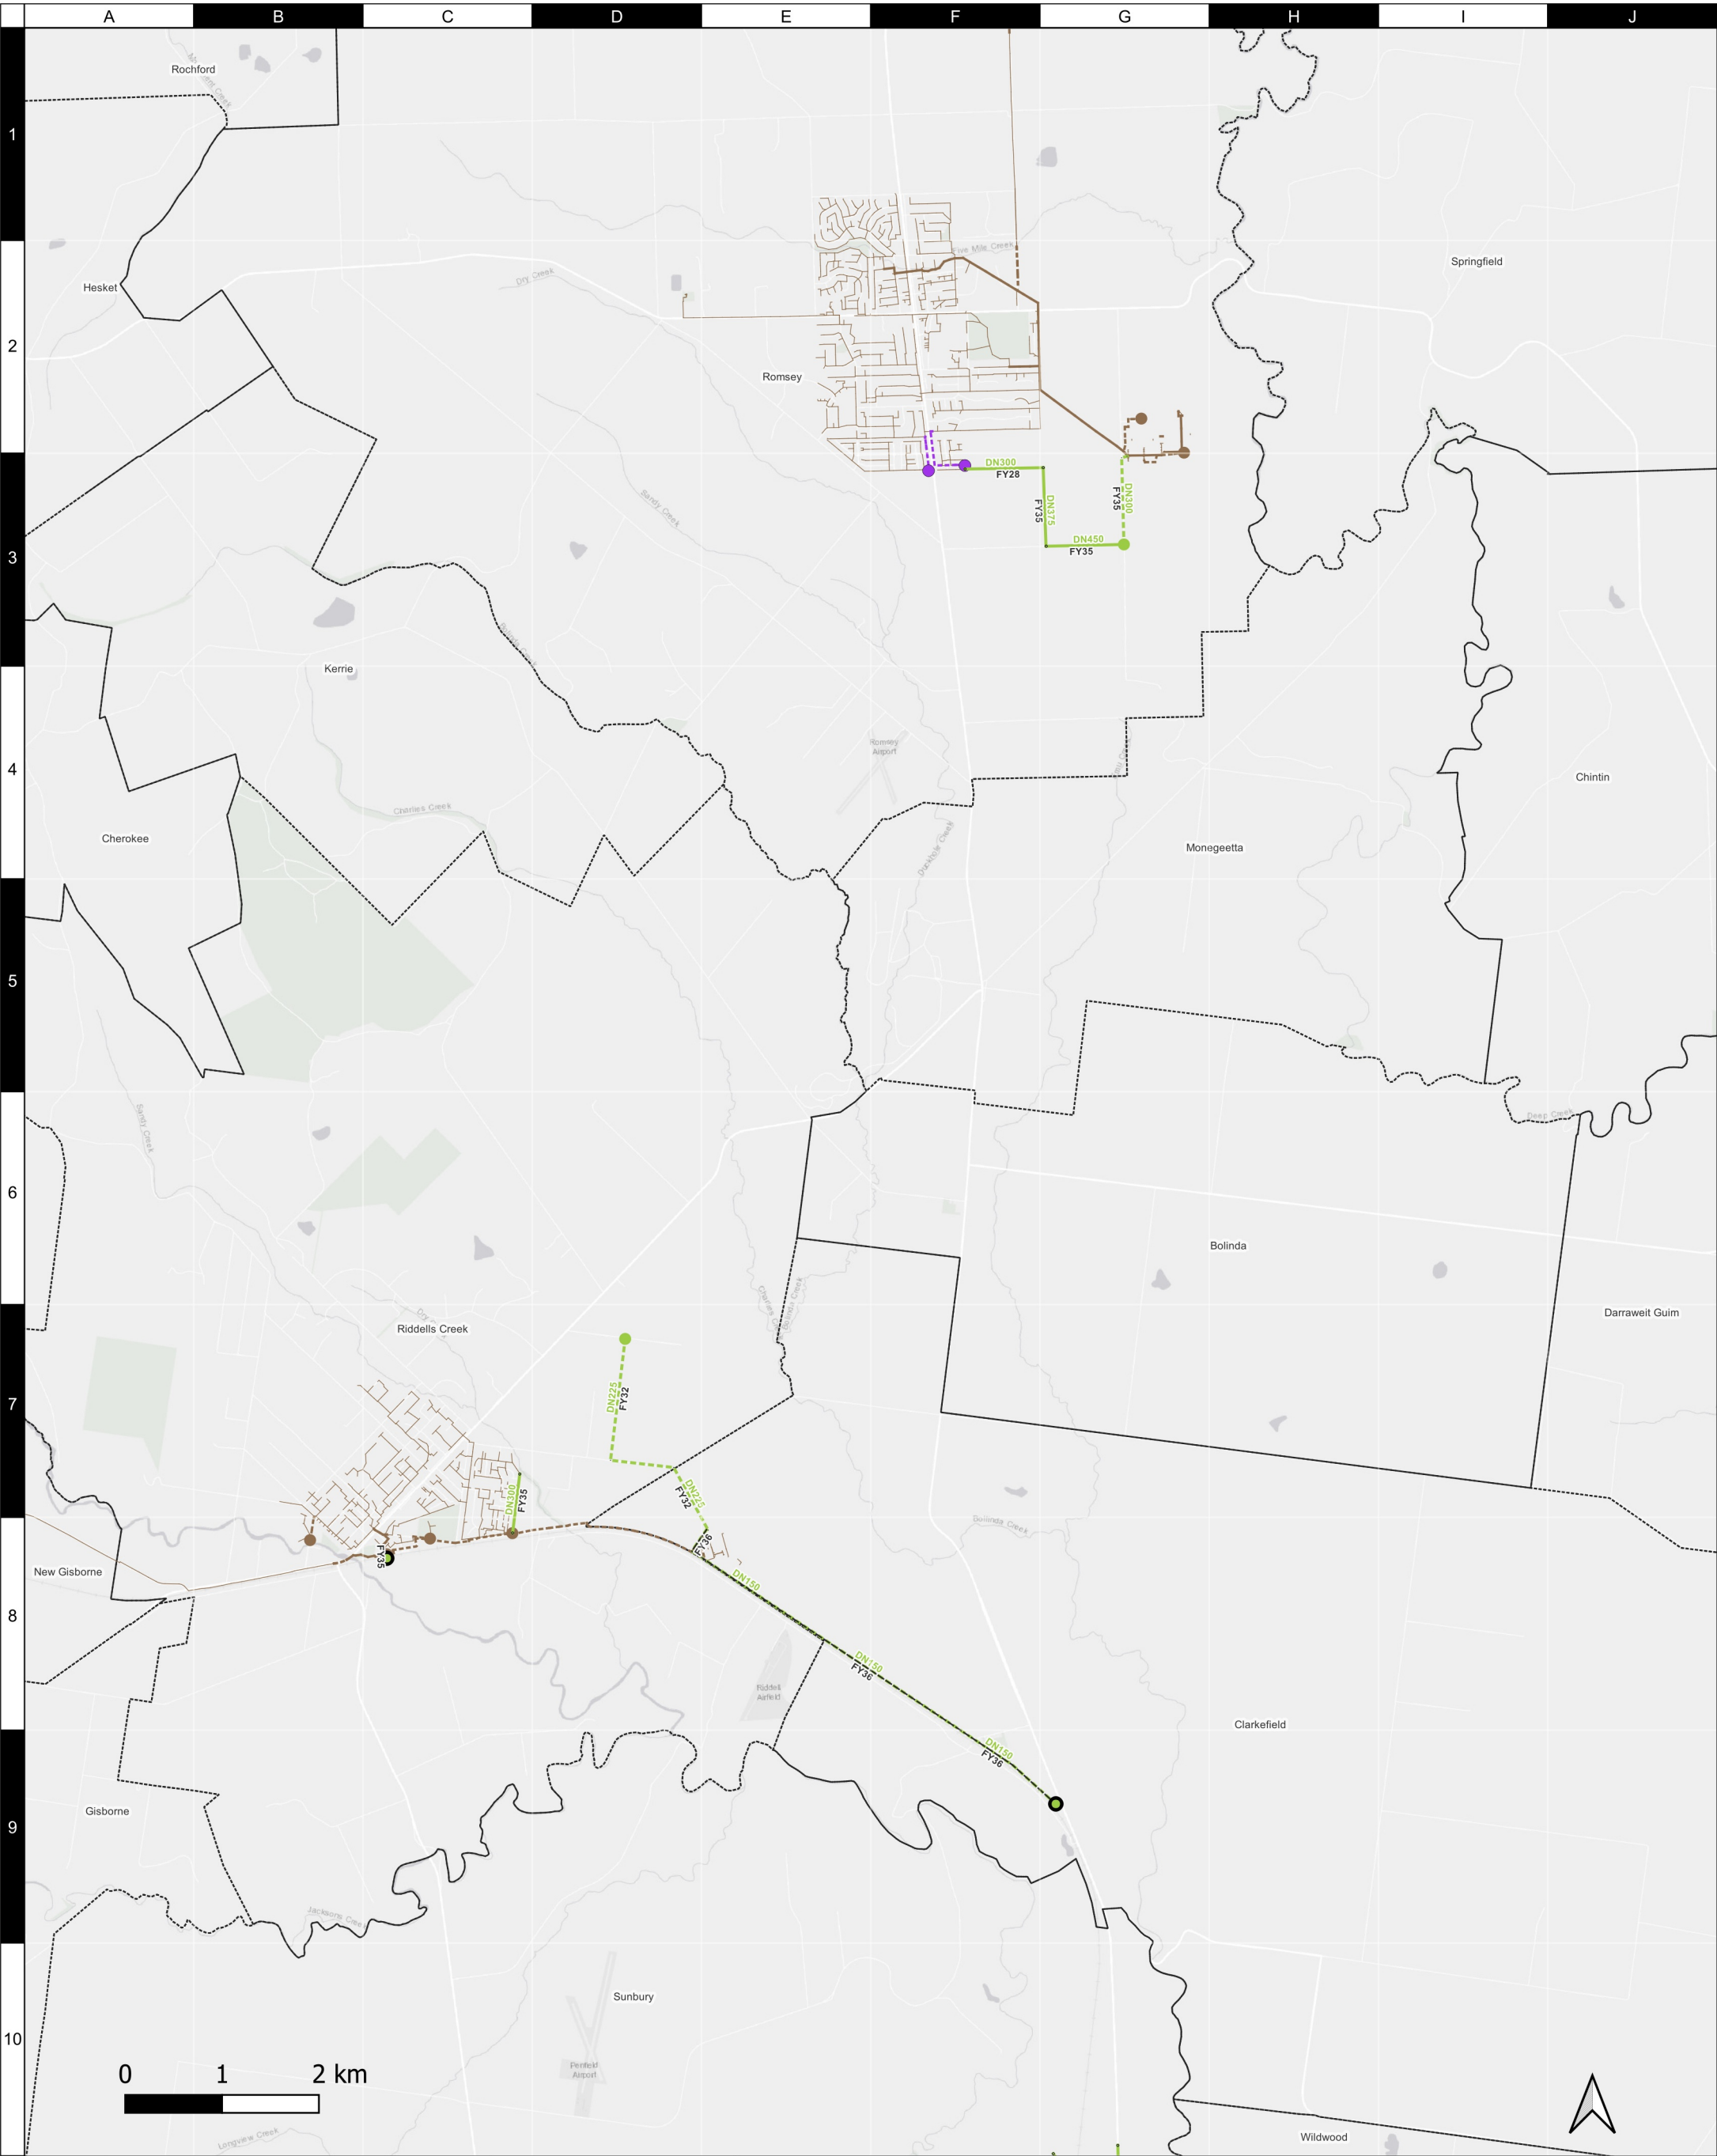

|   |              |   |
|---|--------------|---|
|  <p>Greater Western Water</p>   | <p>Map 2</p> | <p><b>Existing Assets</b></p> <ul style="list-style-type: none"><li>Pump Stations</li><li>Rising Mains</li><li>Gravity Mains (≥300/&lt;300)</li><li>Temporary Pump Stations</li><li>Temporary Rising Mains</li><li>Melbourne Water Mains</li><li>Street/Locality (eg. Princes Hwy/Sunbury)</li></ul> |
| <p>Network Servicing Plan (Sewer)<br/>162,000<br/>Generated: 2025-01-24 15:23</p> <p>Romsey, Riddells Creek, Clarkefield, Sunbury, Bolinda, Monegeetta, Springfield, Kerrie, Chintin, Darraweit Guim, Heskett, Cherokee, Gisborne, Rochfo...</p> | <p>SEWER</p> | <p><b>Proposed Assets</b></p> <ul style="list-style-type: none"><li>Gravity Mains (≥300)</li><li>Pump Stations</li><li>Pump Stations (Not Reimbursable)</li><li>Nominal Diameter</li><li>Rising Mains</li><li>Rising Mains (Not Reimbursable)</li><li>Construction Year</li></ul>                    |