


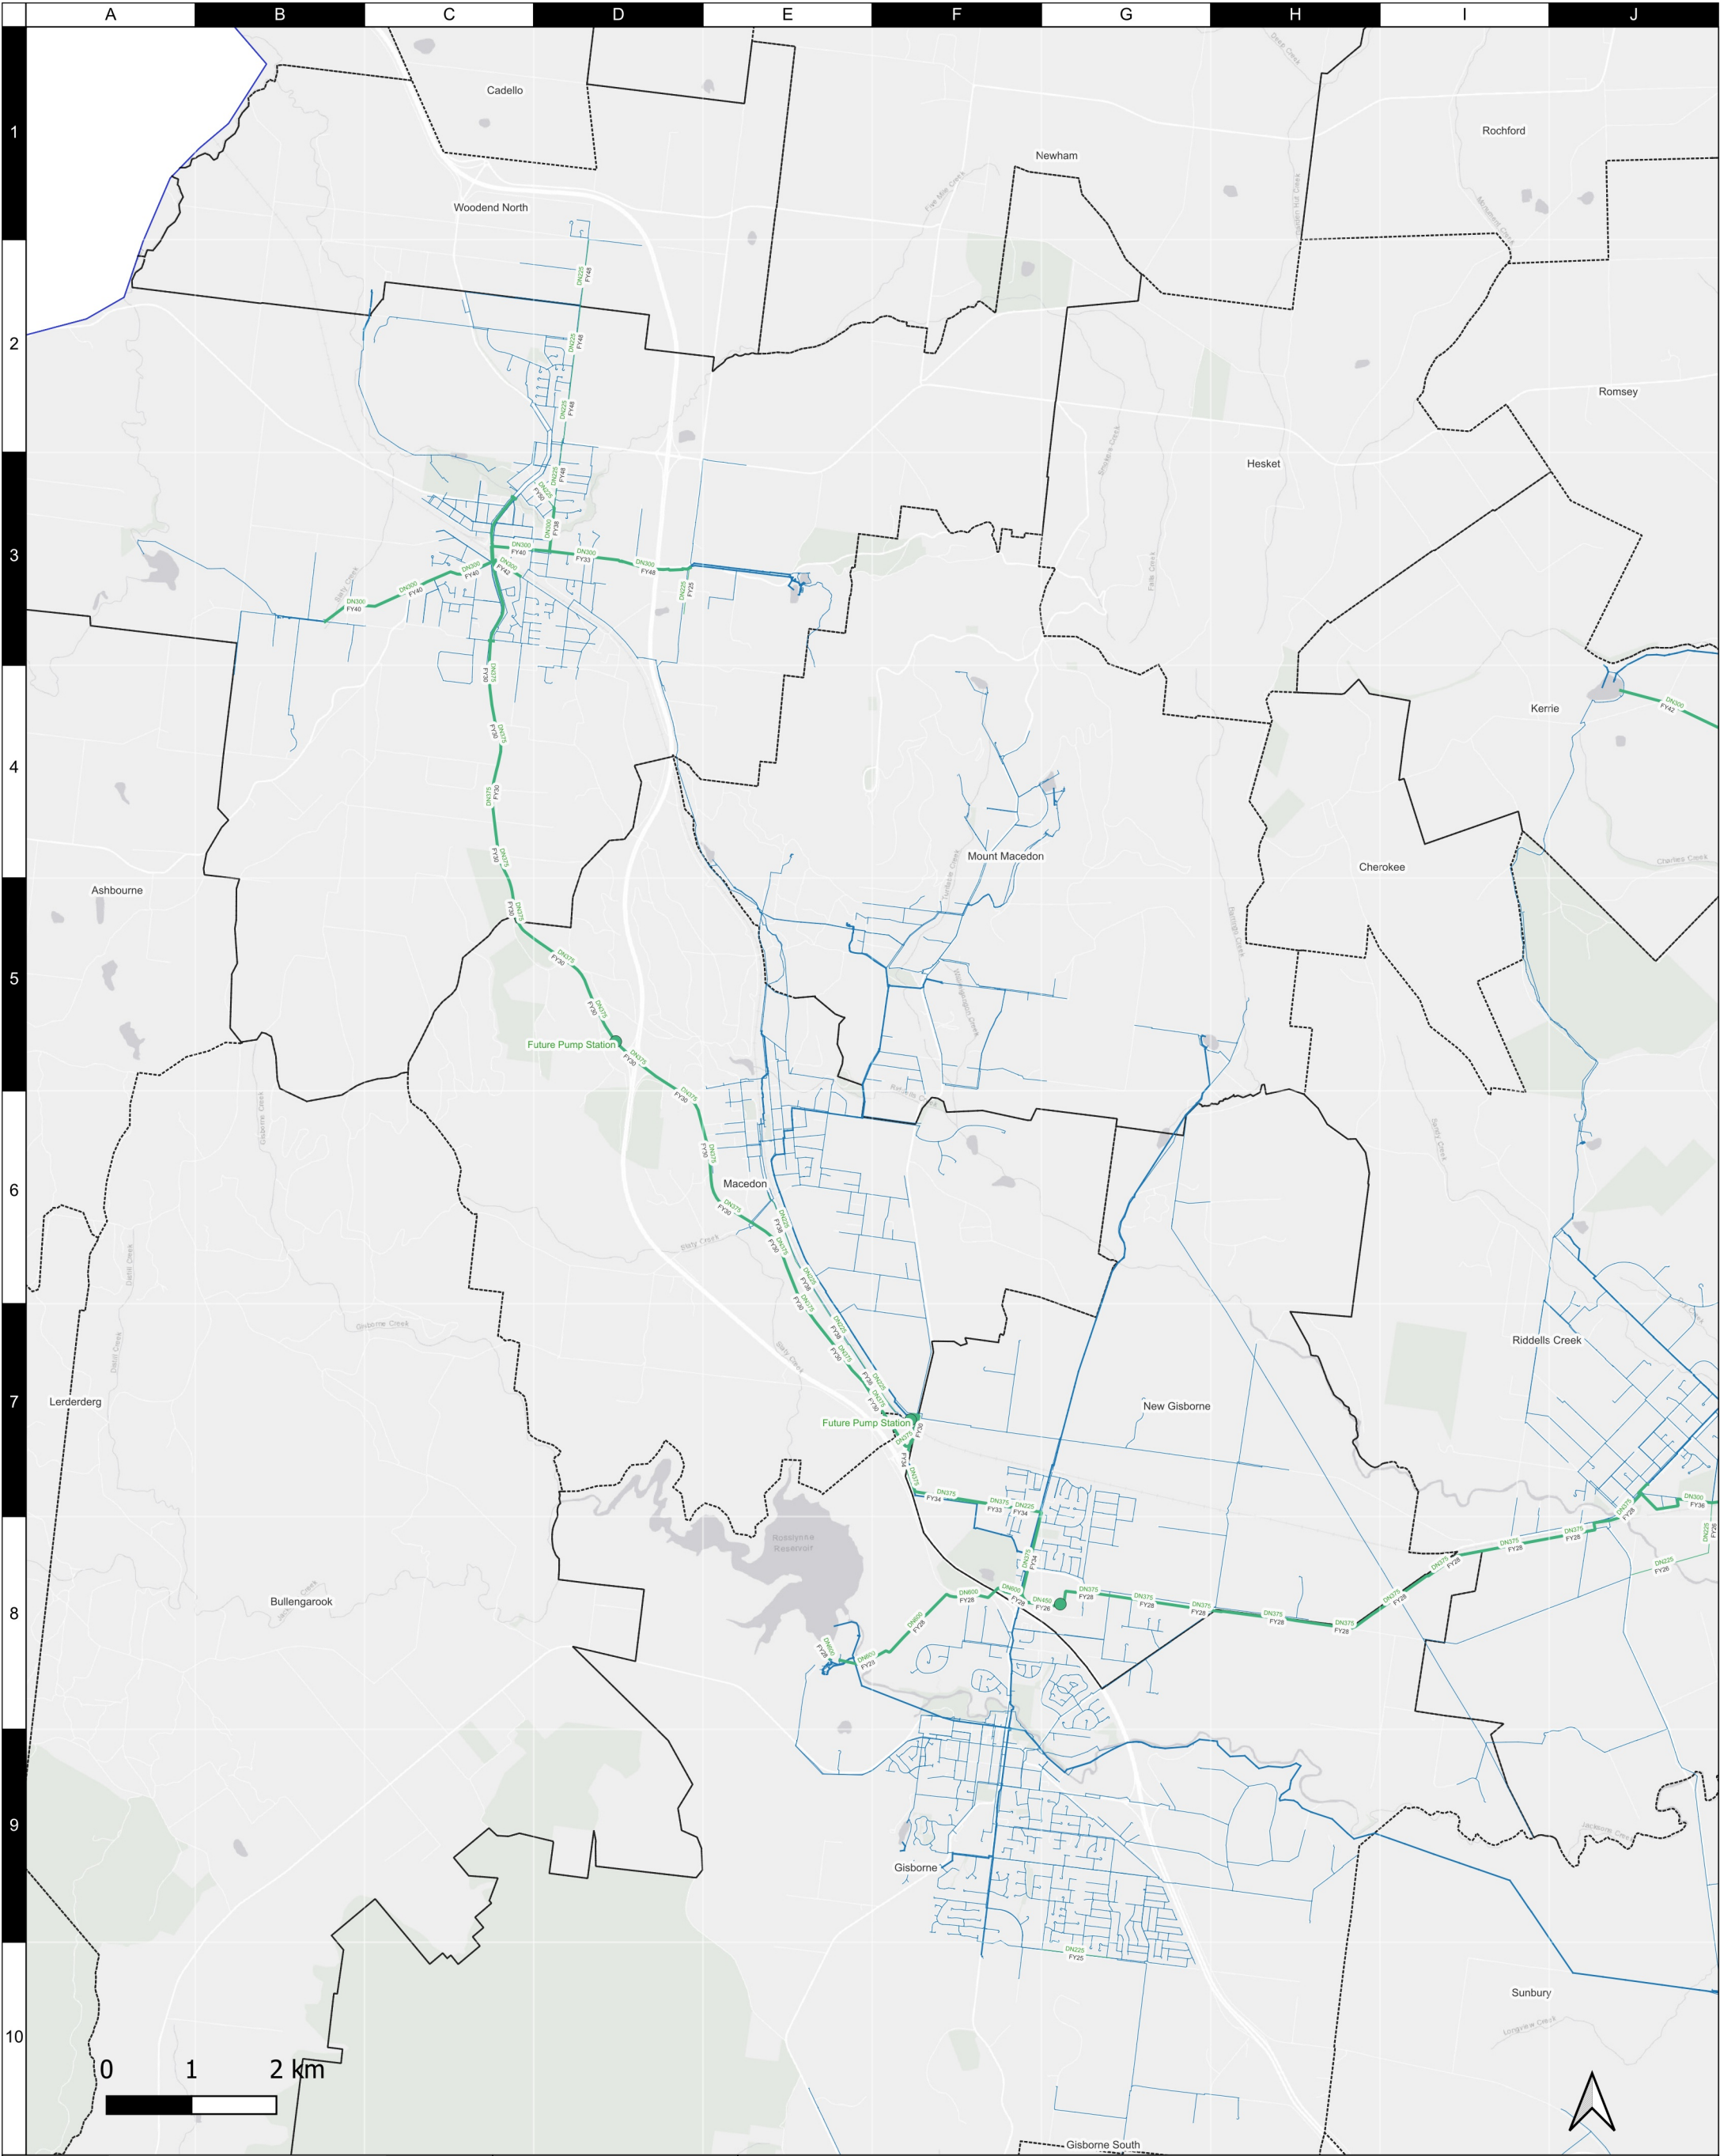

	Map 1	Existing Assets — Existing Water Mains (≥225/<225) Street/Locality (eg. Princes Hwy/Sunbury) — Existing Melbourne Water Mains
Network Servicing Plan (Water), 1:70,000 Generated: 2025-01-24 16:37 Gisborne, Woodend, Bullengarook, Riddells Creek, Macedon, Mount Macedon, New Gisborne, Heskett, Newham, Sunbury, Woodend North, Kerrie, Ashbourne, Roms...	WATER	Proposed Assets — Proposed Water Mains DN Nominal Diameter (eg. DN300) FY Construction Year (eg. FY28=27/28)