


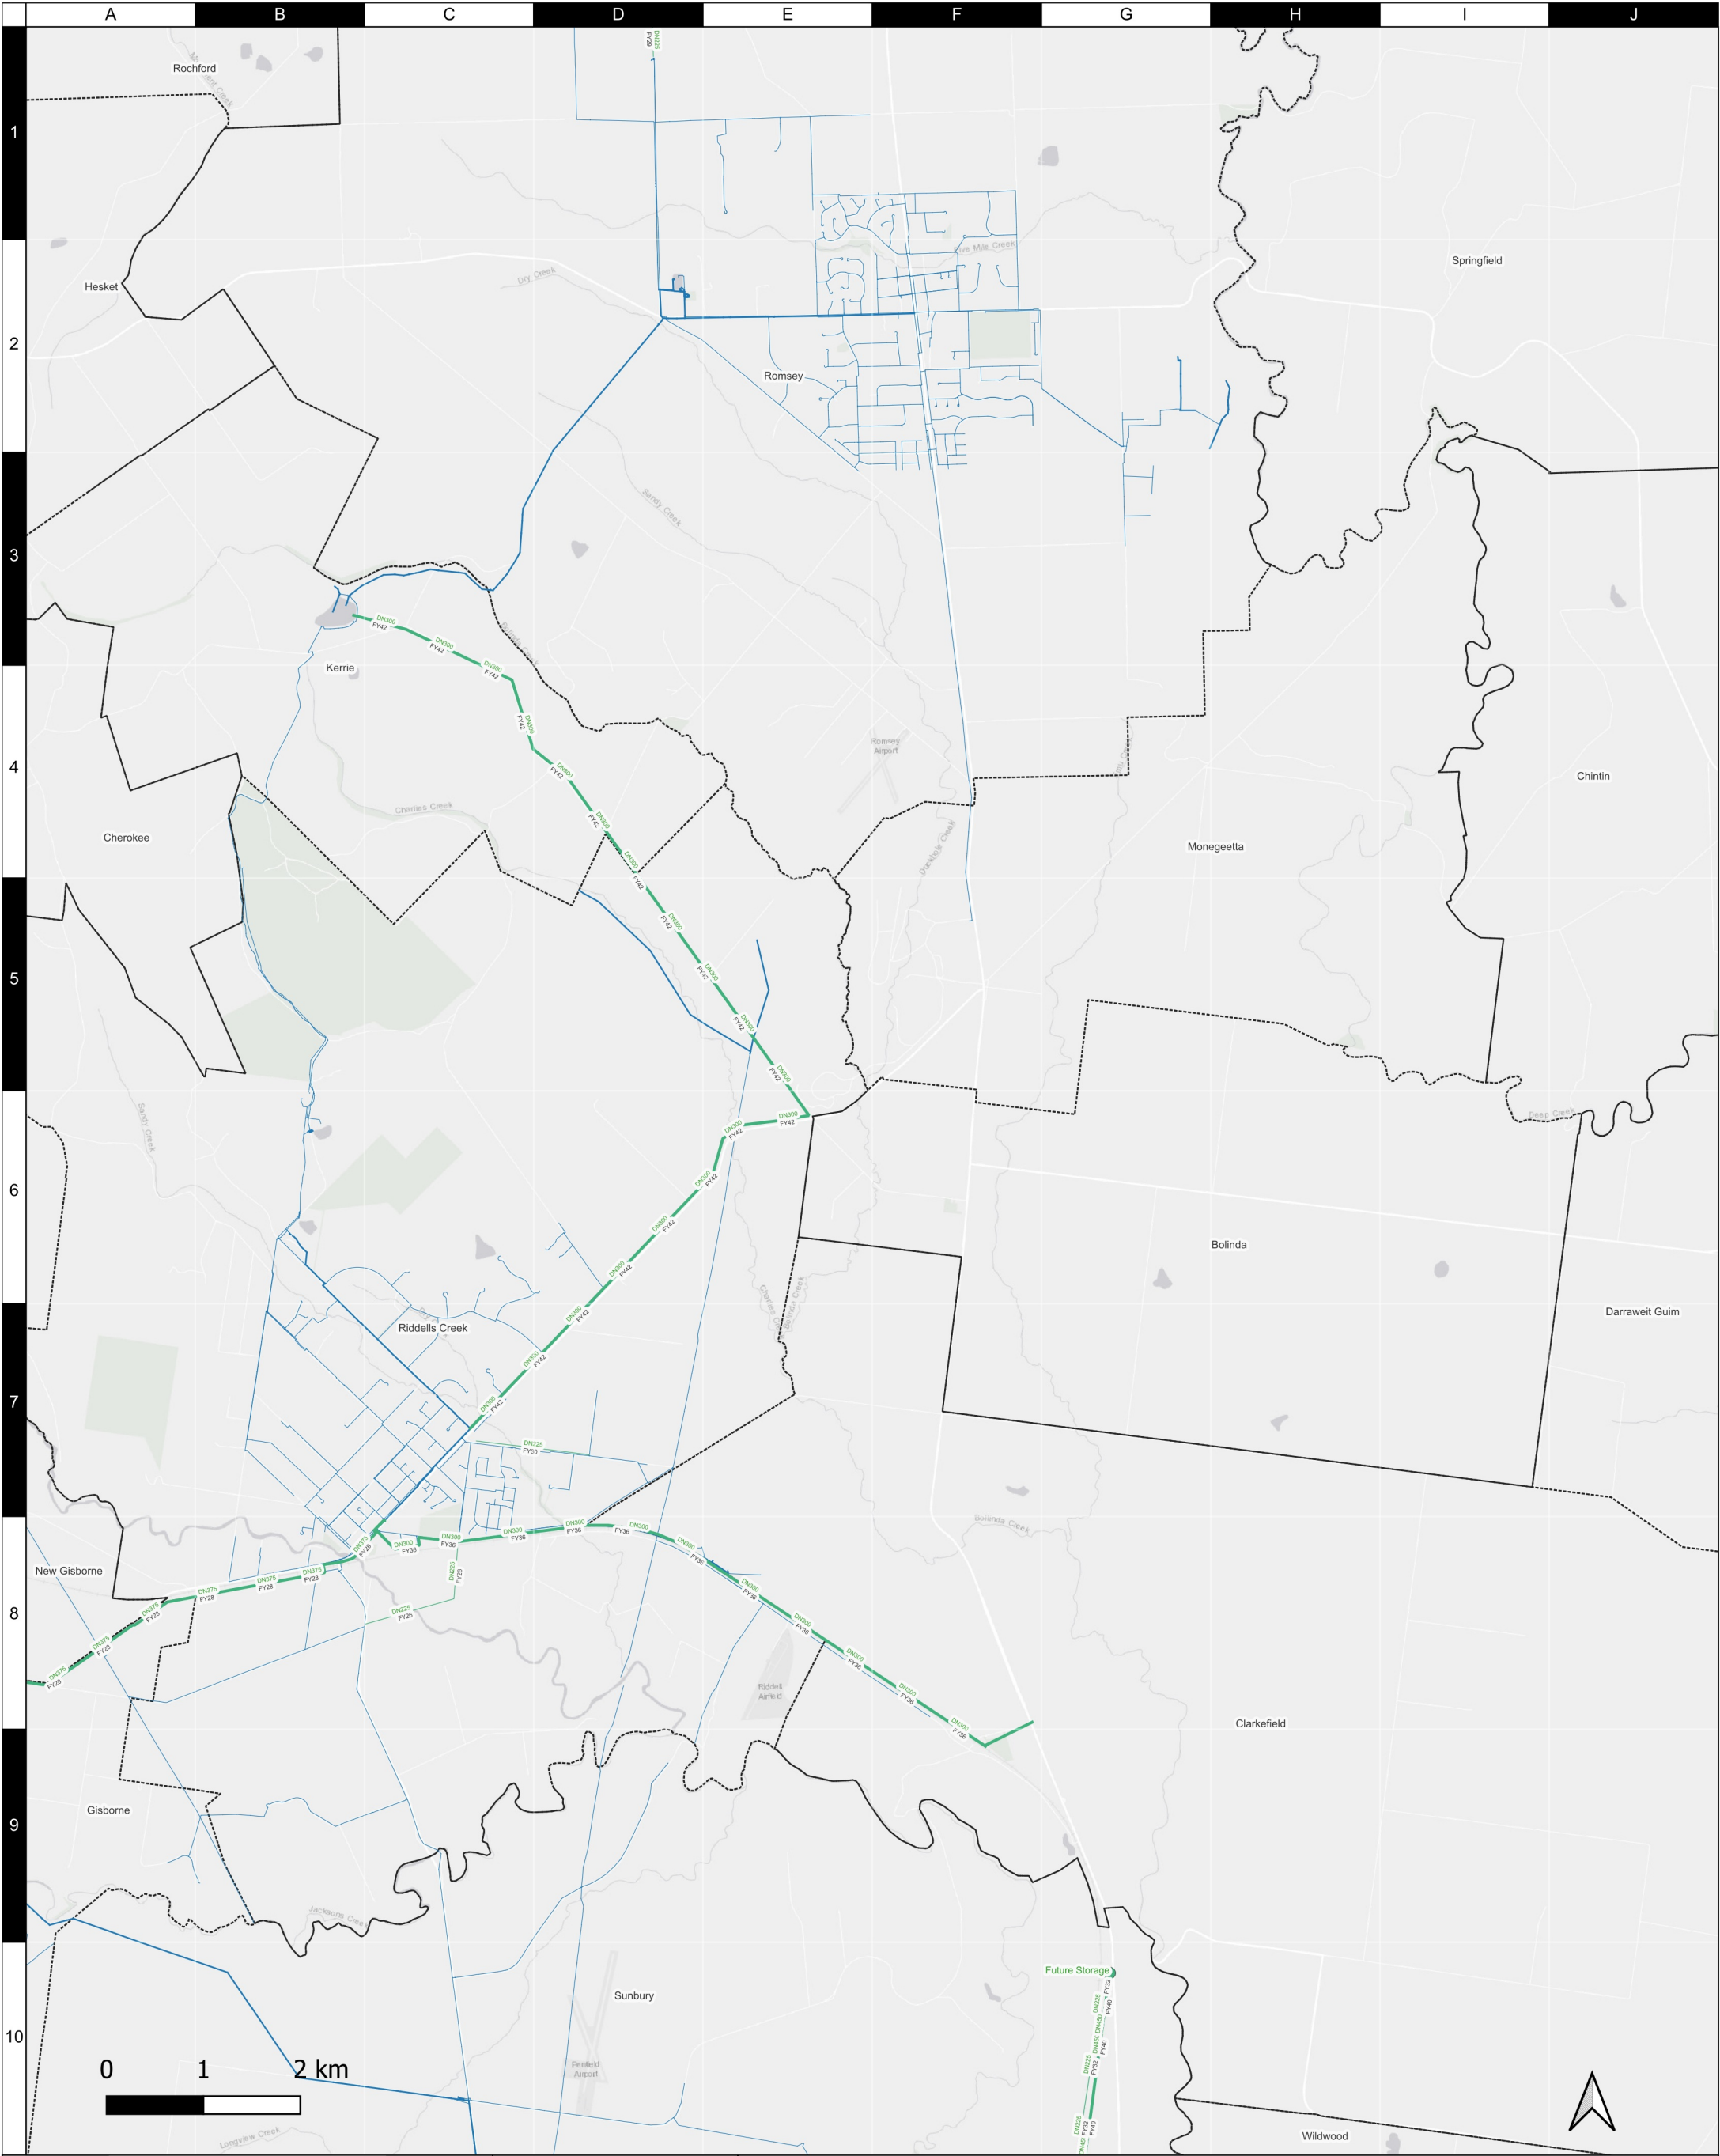

	Map 2	Existing Assets Existing Water Mains (≥225/<225)  Street/Locality (eg. Princes Hwy/Sunbury)  Existing Melbourne Water Mains 
Network Servicing Plan (Water), 1:62,000 Generated: 2025-01-24 16:37 Romsey, Riddells Creek, Clarkefield, Sunbury, Bolinda, Monegeetta, Springfield, Kerrie, Chintin, Darraweit Guim, Heskett, Cherokee, Gisborne, Rochford,...	WATER	Proposed Assets Proposed Water Mains  Nominal Diameter (eg. DN300)  FY Construction Year (eg. FY28=27/28) 