


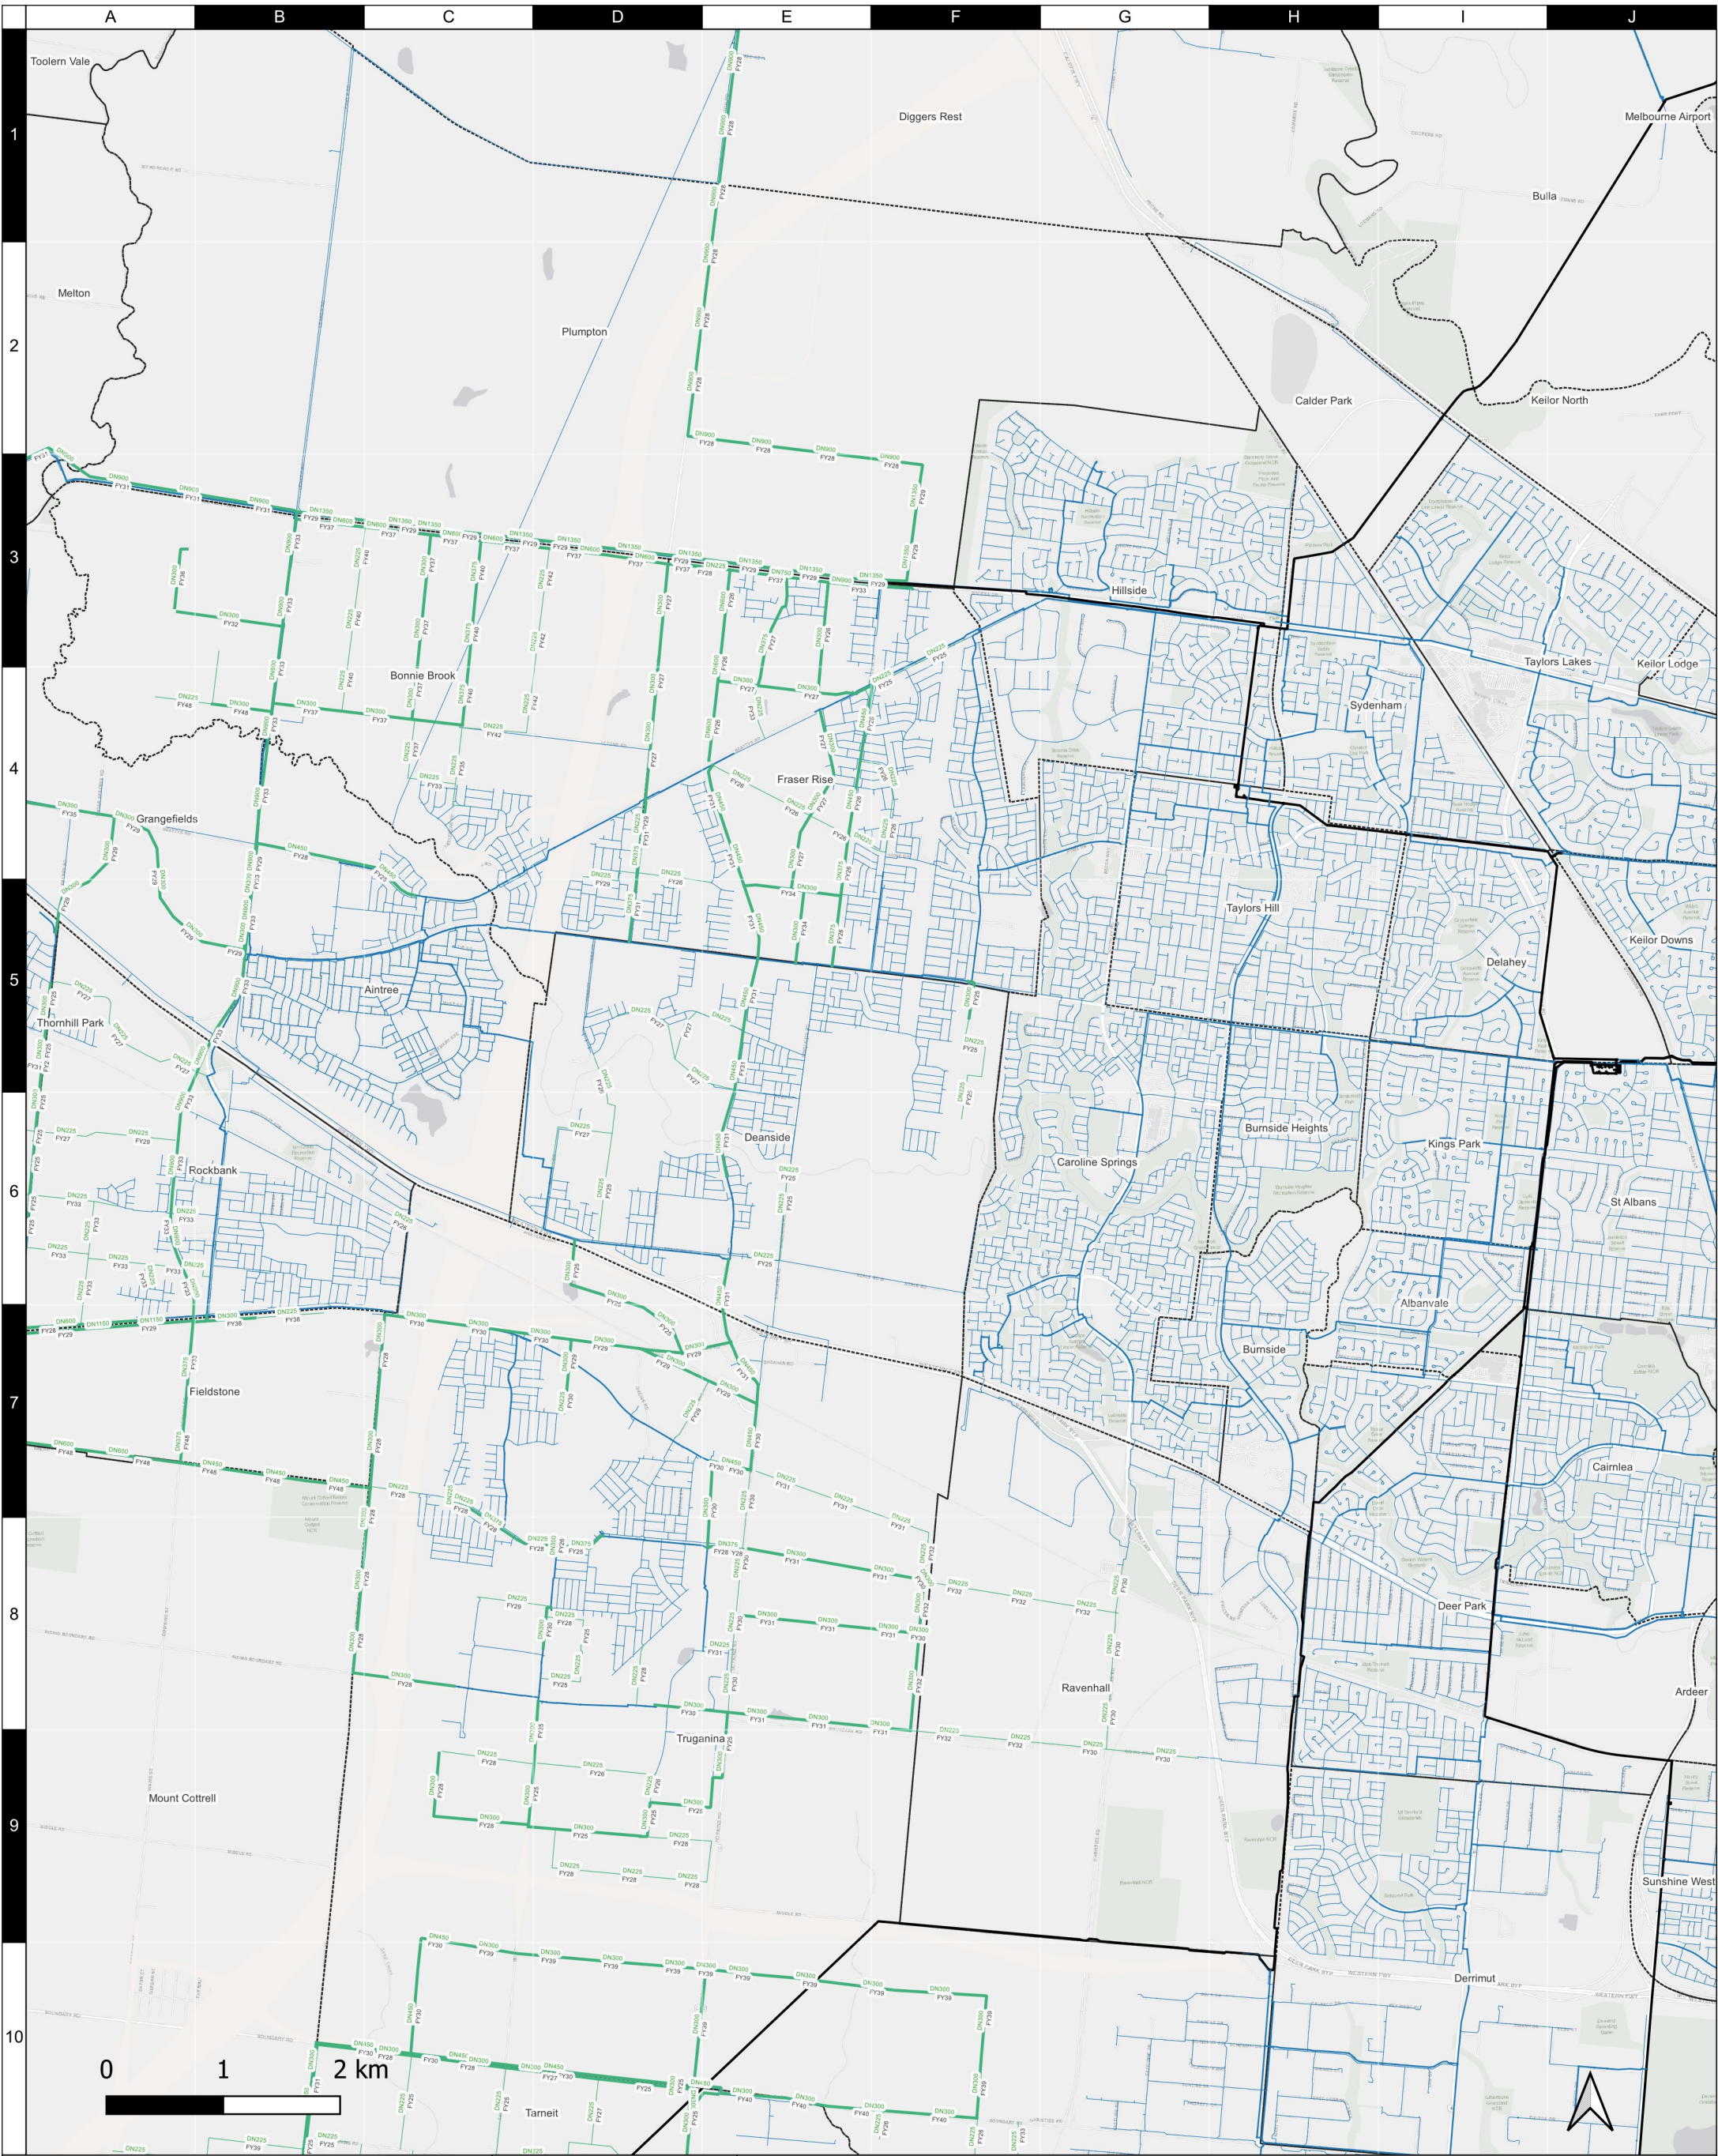

|   |                |   |
|---|----------------|---|
|   | <h1>Map 6</h1> | <p><b>Existing Assets</b></p> <ul style="list-style-type: none"><li>Existing Water Mains (<math>\geq 225</math>/<math>&lt; 225</math>)</li><li>Existing Melbourne Water Mains</li></ul> <p>Street/Locality (eg. Princes Hwy/Sunbury)</p> |
| <p>Network Servicing Plan (Water), 1:51,000<br/>Generated: 2025-01-28 11:15</p> <p>Truganina, Plumpton, Mount Cottrell, Ravenhall, Bonnie Brook, Deanside, Diggers Rest, Derrimut, Fraser Rise, Deer Park, Bulla, Caroline Springs, Hills...</p> | <h1>WATER</h1> | <p><b>Proposed Assets</b></p> <ul style="list-style-type: none"><li>Proposed Water Mains</li></ul> <p>DN Nominal Diameter (eg. DN300)</p> <p>FY Construction Year (eg. FY28=27/28)</p>                                                   |